


ARGYLE STREET/CAMPBELL STREET BICYCLE ROUTE

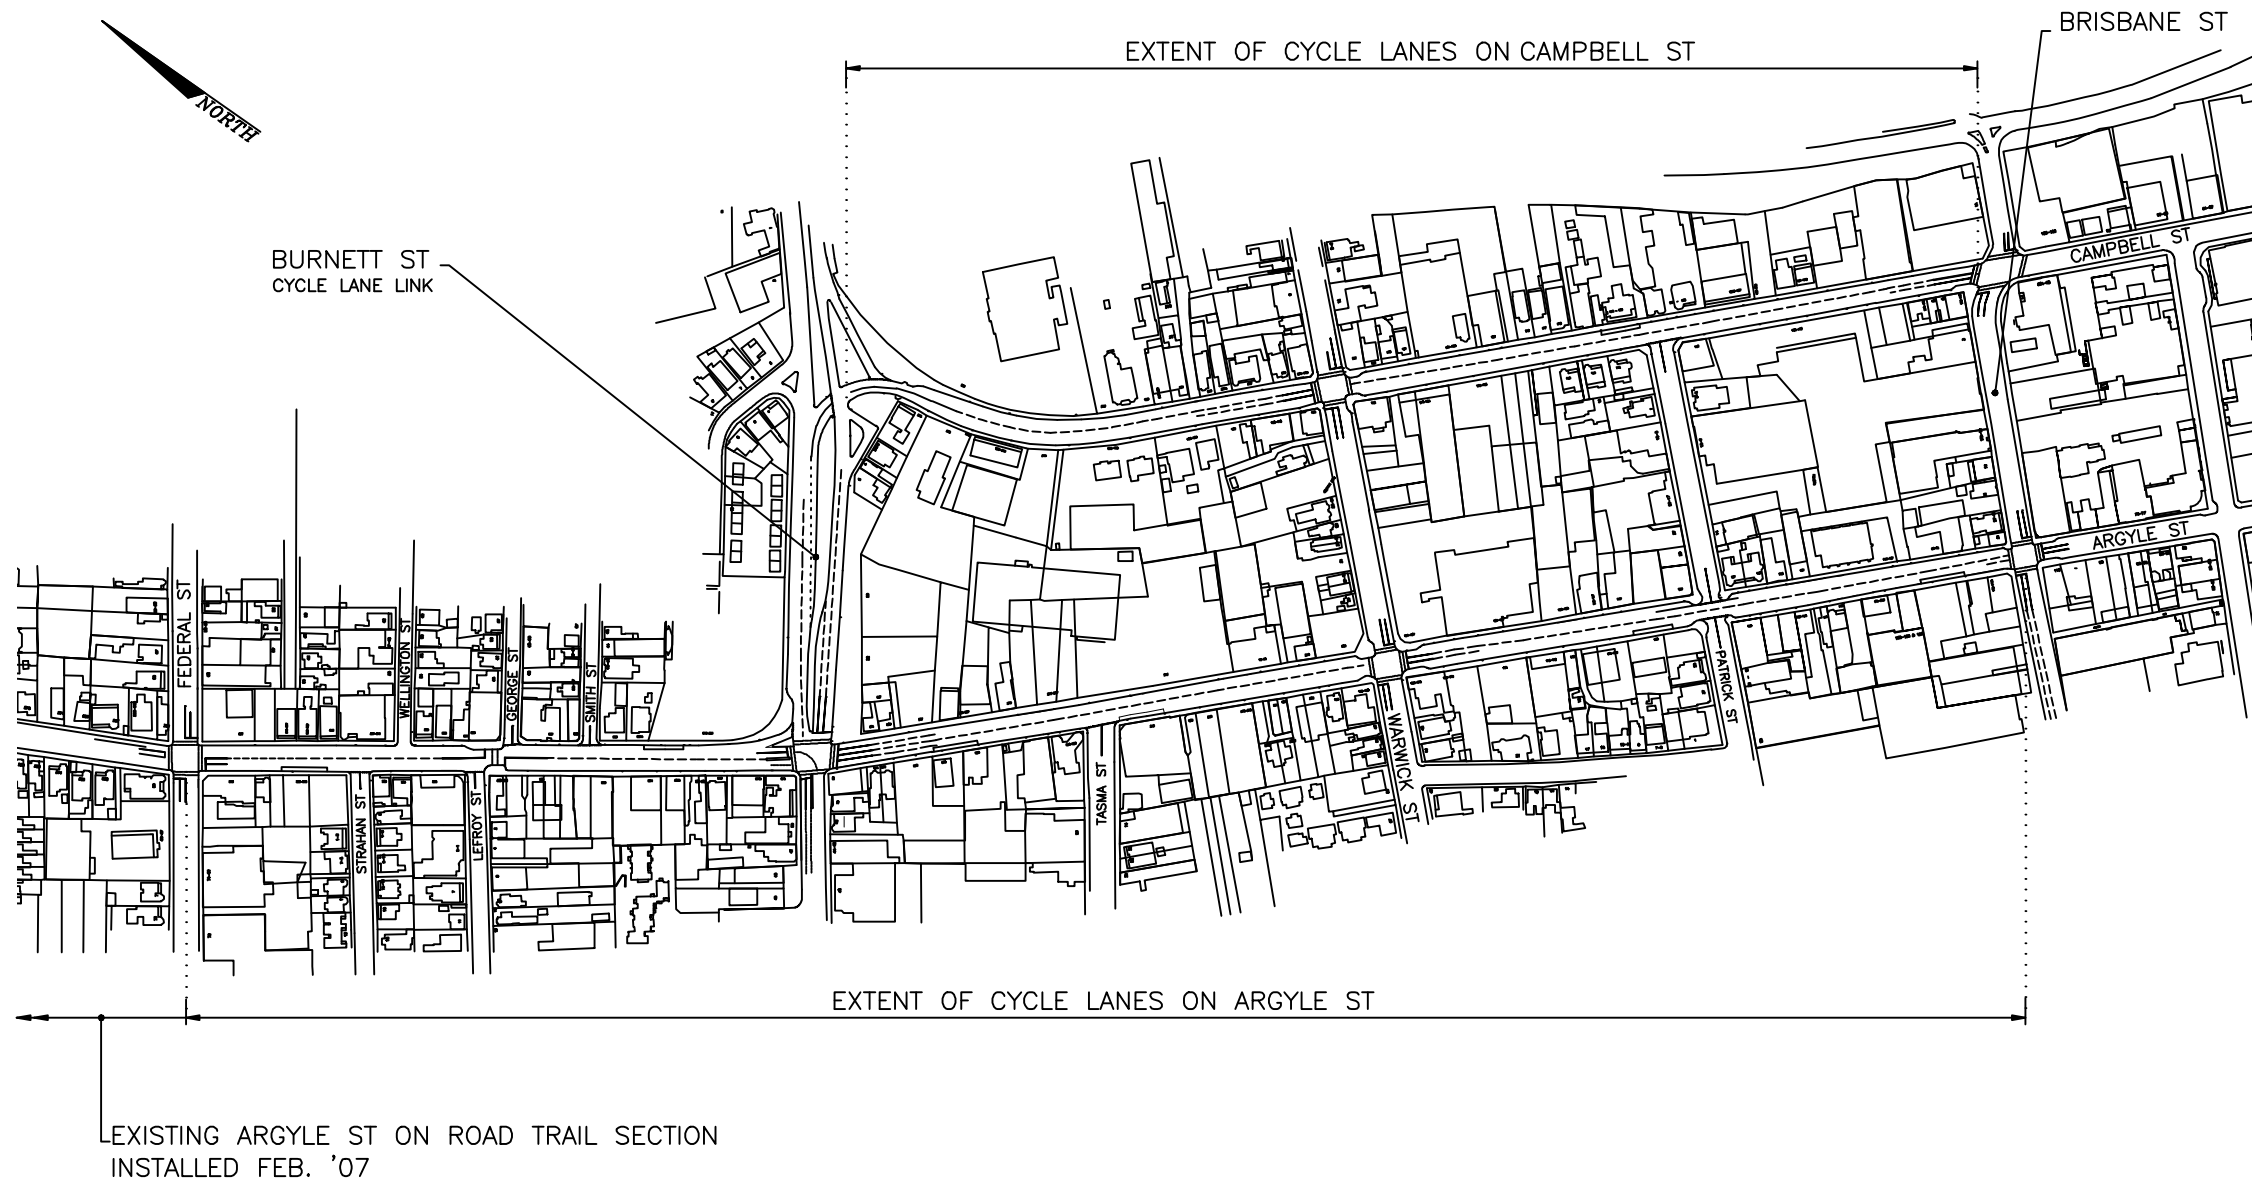

PROFESSIONAL SERVICES GROUP
 HOBART COUNCIL CENTRE
 16 ELIZABETH STREET
 GPO BOX 503
 T: (03) 6238 2711
 F: (03) 6234 9757
 E: hcc@hobartcity.com.au

AMENDMENT				PROJECT DESCRIPTION	DRAWING TITLE	
A	C	E	G	ARGYLE ST/CAMPBELL ST BICYCLE ROUTE	COVER	A-124-2179 DRAWING NUMBER 07-055
DATE	DATE	DATE	DATE			
B	D	F	H	Road & Traffic Engineering Hobart City Council	REFERENCE DRAWINGS	SHEET NUMBER
DATE	DATE	DATE	DATE			